


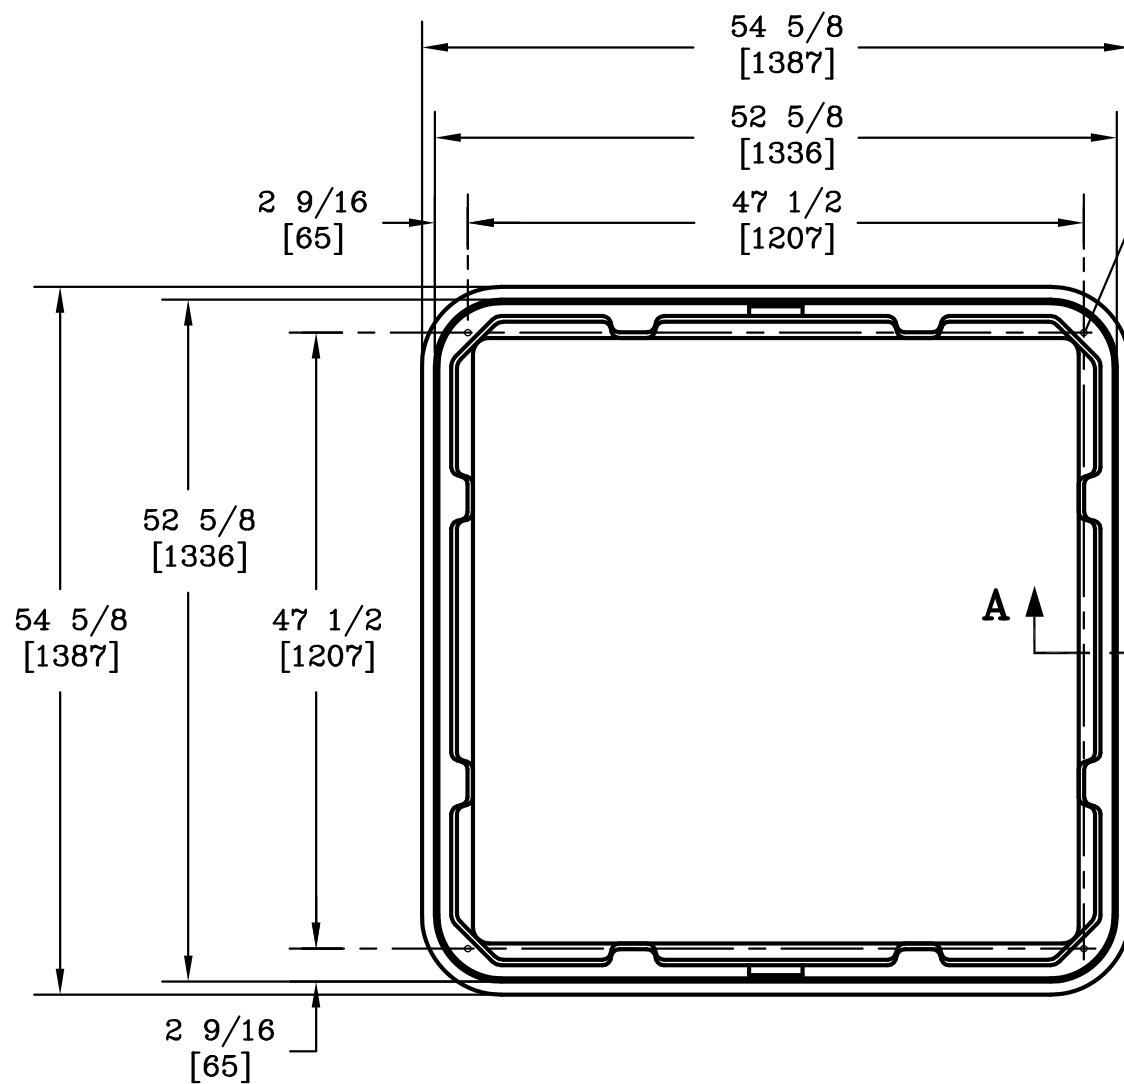
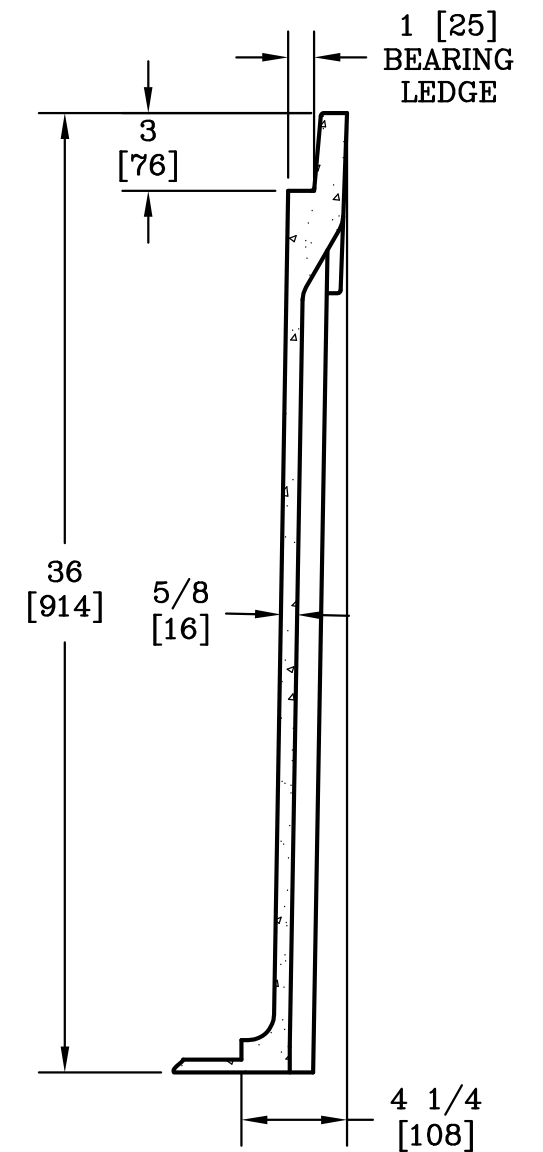


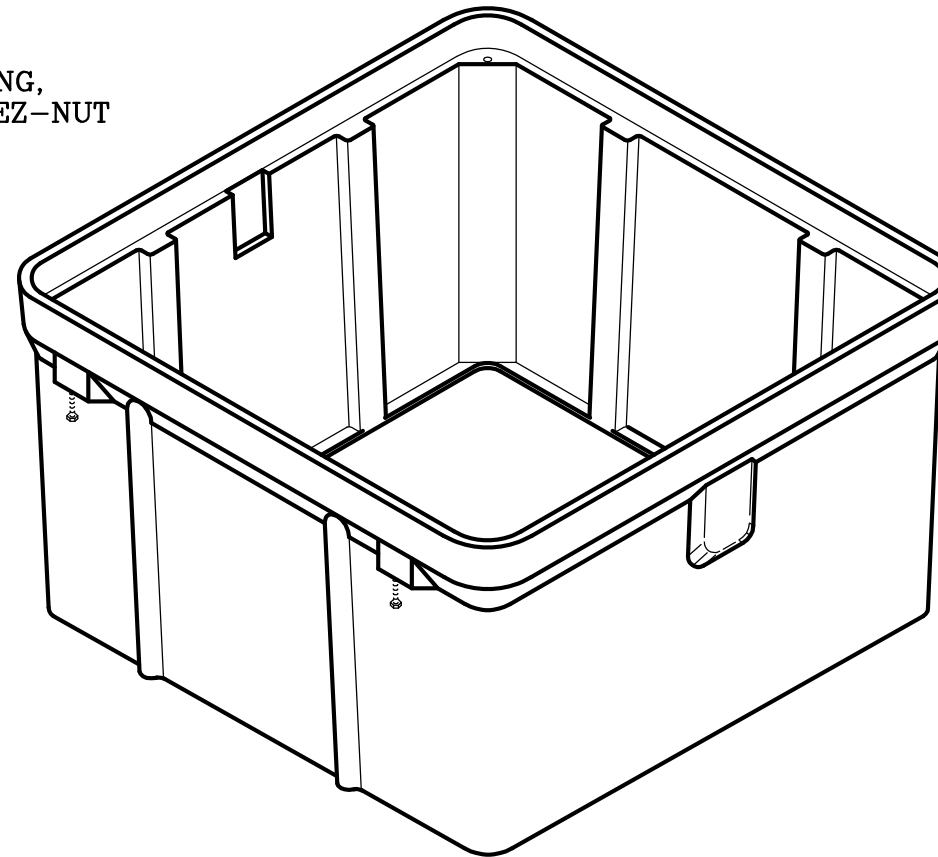

1/2-6 SELF ALIGNING,
REPLACEABLE S.S. EZ-NUT
4 PLACES

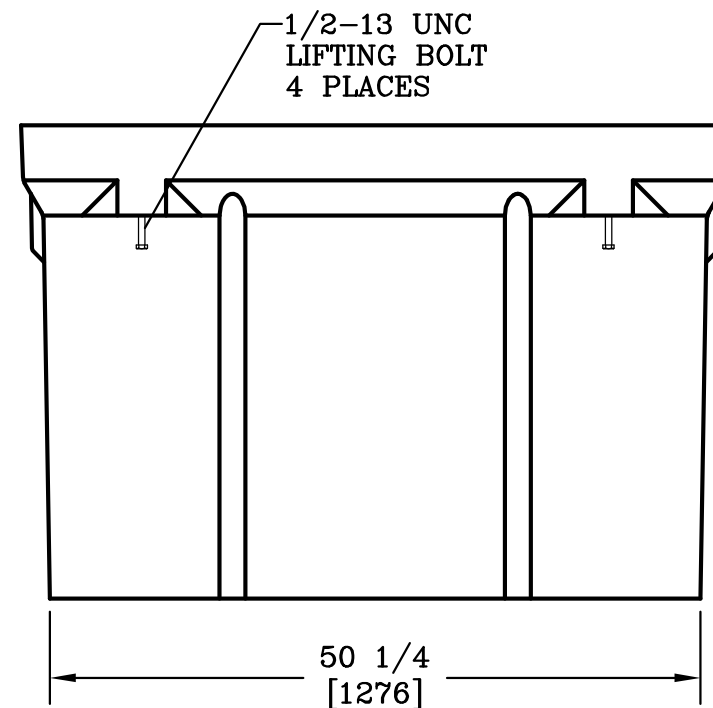

SECTION A-A
SCALE: 1 1/2"=1'

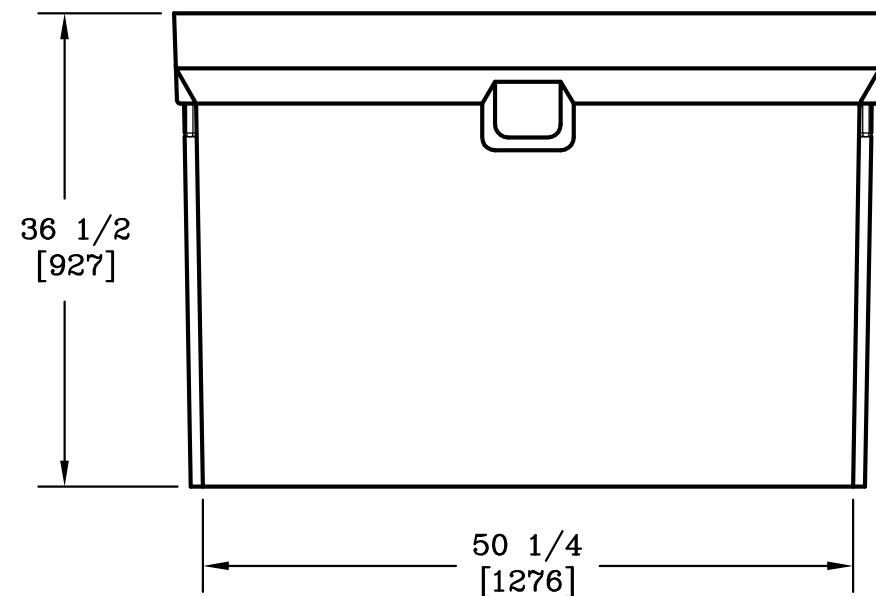

NOTE:

- DIMENSIONS IN BRACKETS ARE IN MILLIMETERS UNLESS OTHERWISE NOTED.

DIMENSIONS ARE IN INCHES OR MILLIMETERS IN BRACKETS UNLESS OTHERWISE NOTED.						
	BY	DATE	WEIGHT	 3621 INDUSTRIAL PARK DR LENOIR CITY, TN 37771 800-346-3062 www.quazite.com	LOC	
DRN	JP	6/22/04	663# 301kg		S	
CHK	KPC	7/13/04	SCALE		REV	
ENG			3/4"=1'		B	
APR	MCF	7/13/04	SIZE		3/12	
APR			B			
PROJECT NUMBER				DRAWING DESCRIPTION		
04685				QUAZITE® BOX		
SHEET 1 OF 1				DRAWING NUMBER		
				PG4848DA36		