
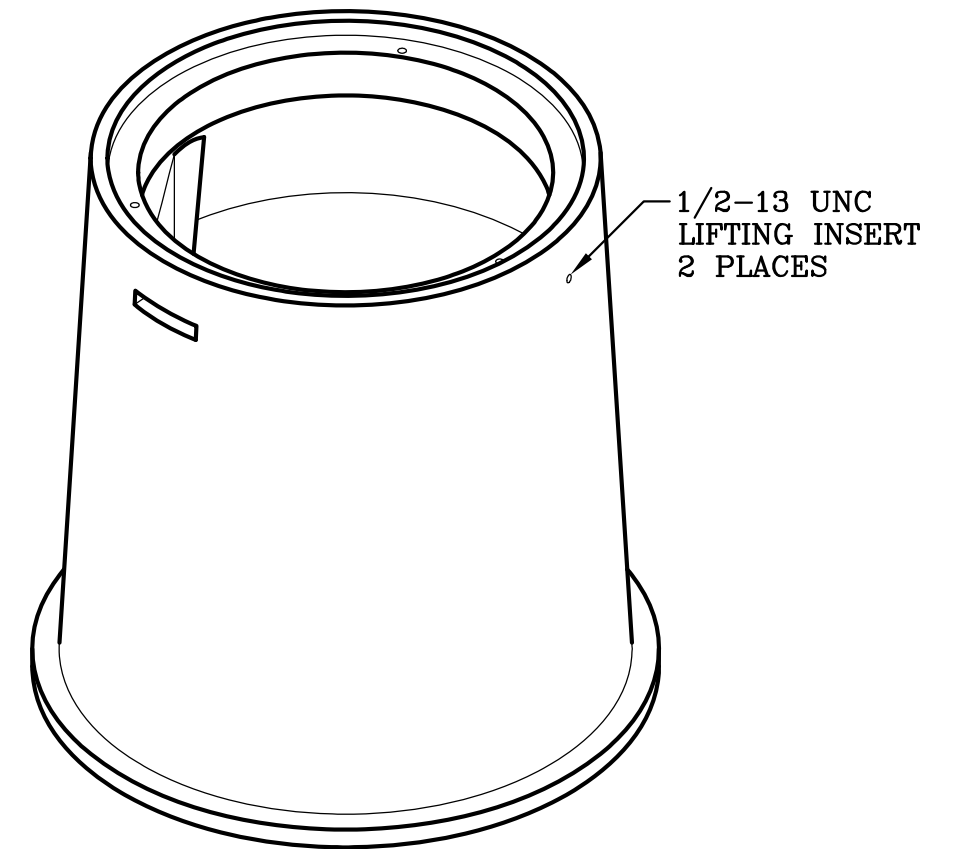


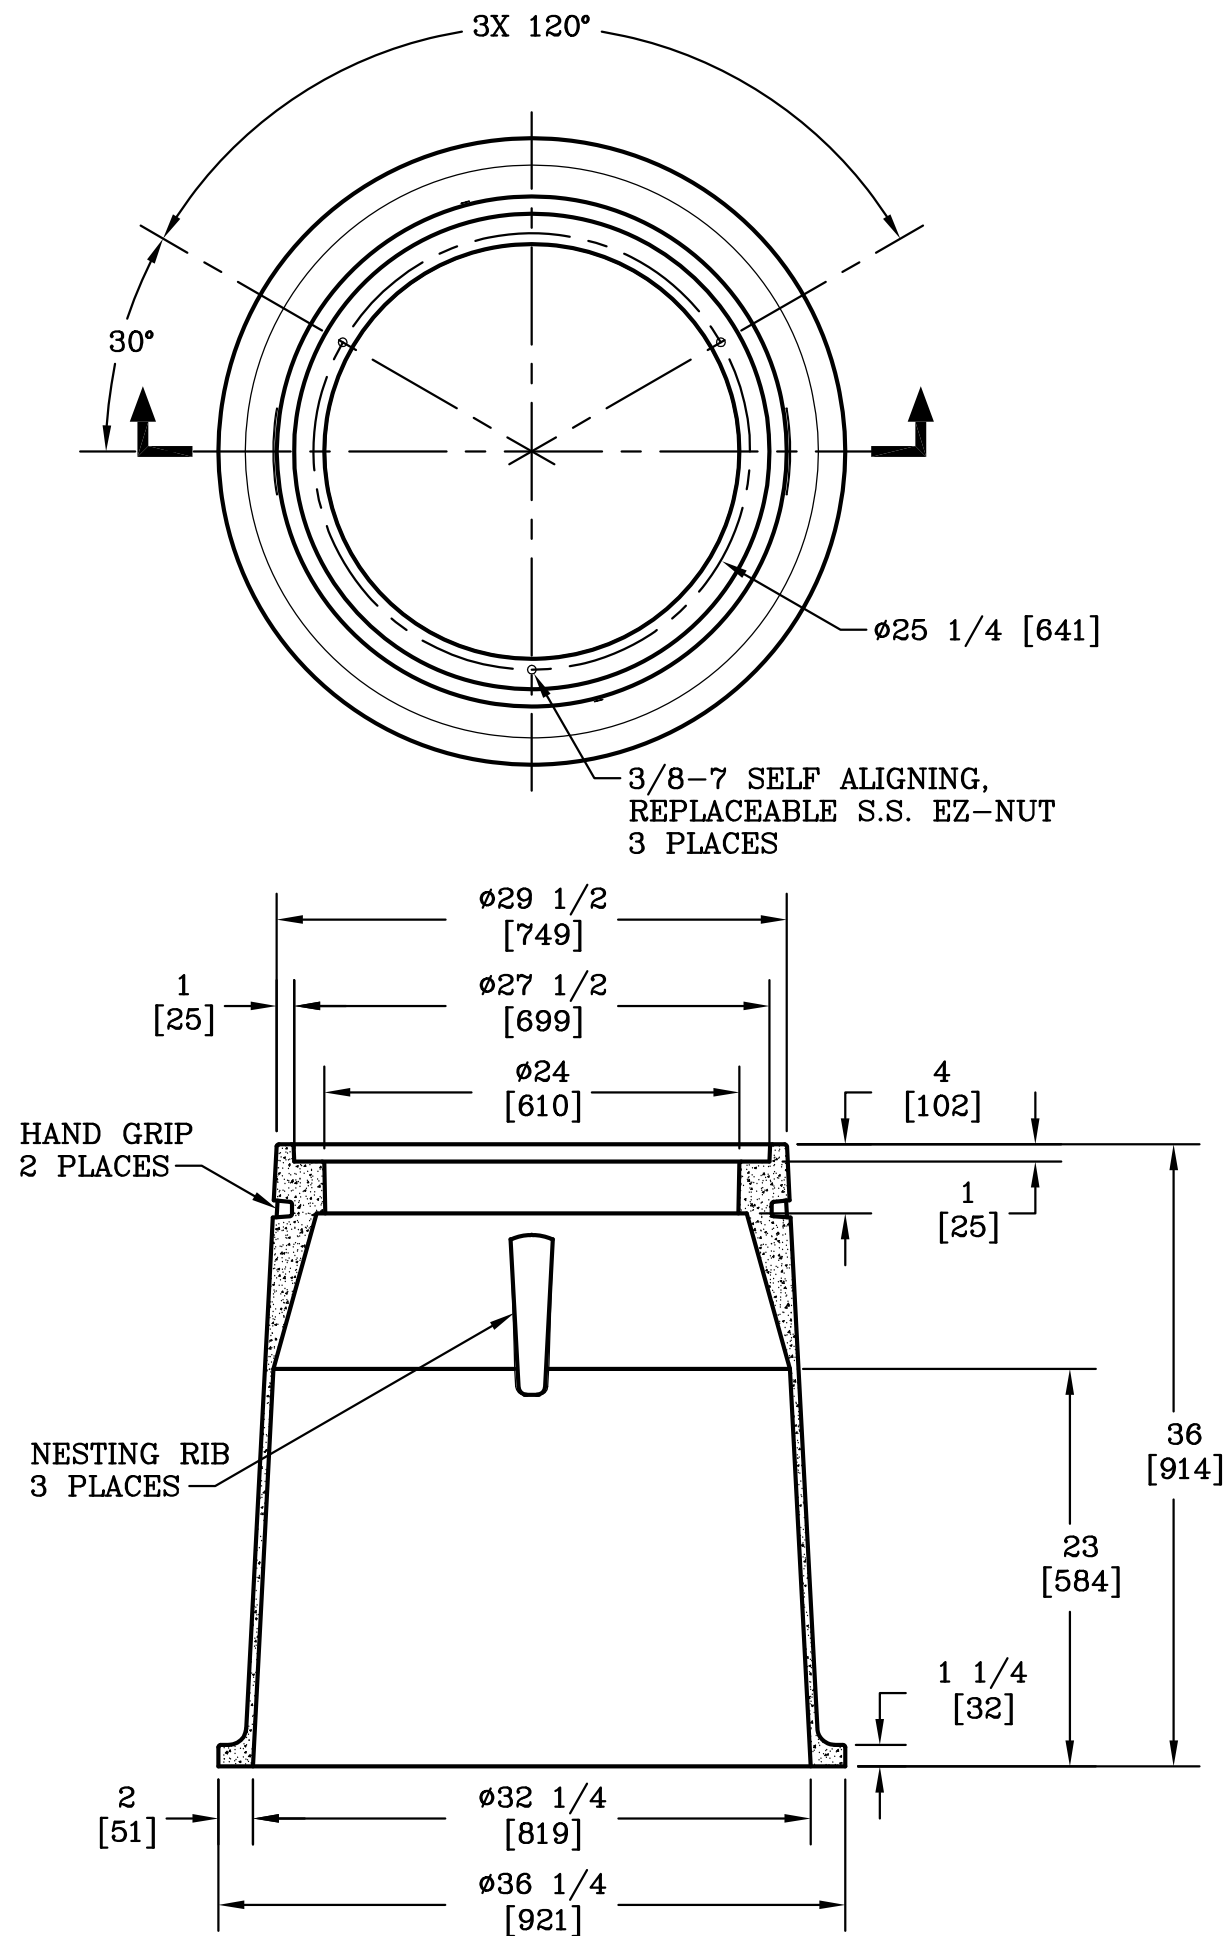

DIMENSIONS ARE IN INCHES OR MILLIMETERS IN BRACKETS UNLESS OTHERWISE NOTED.						
	BY	DATE	WEIGHT	 3621 INDUSTRIAL PARK DR LENOIR CITY, TN 37771 800-346-3062 www.quazite.com	LOC	
DRN	JTP	11/22/06	270# 122kg		LC	
CHK	RT	11/22/06	SCALE	DRAWING DESCRIPTION QUAZITE® Ø27 X Ø32 X 36 ROUND ENCLOSURE STANDARD VERSION	REV	
ENG			1"=1'		C	
APR	M&F	11/27/06	SIZE			
APR			B			
PROJECT NUMBER				DRAWING NUMBER		
06950				PR2732BA36		
				SHEET 1 OF 1		